





Site Plan
Scale: 1" = 30'-0"

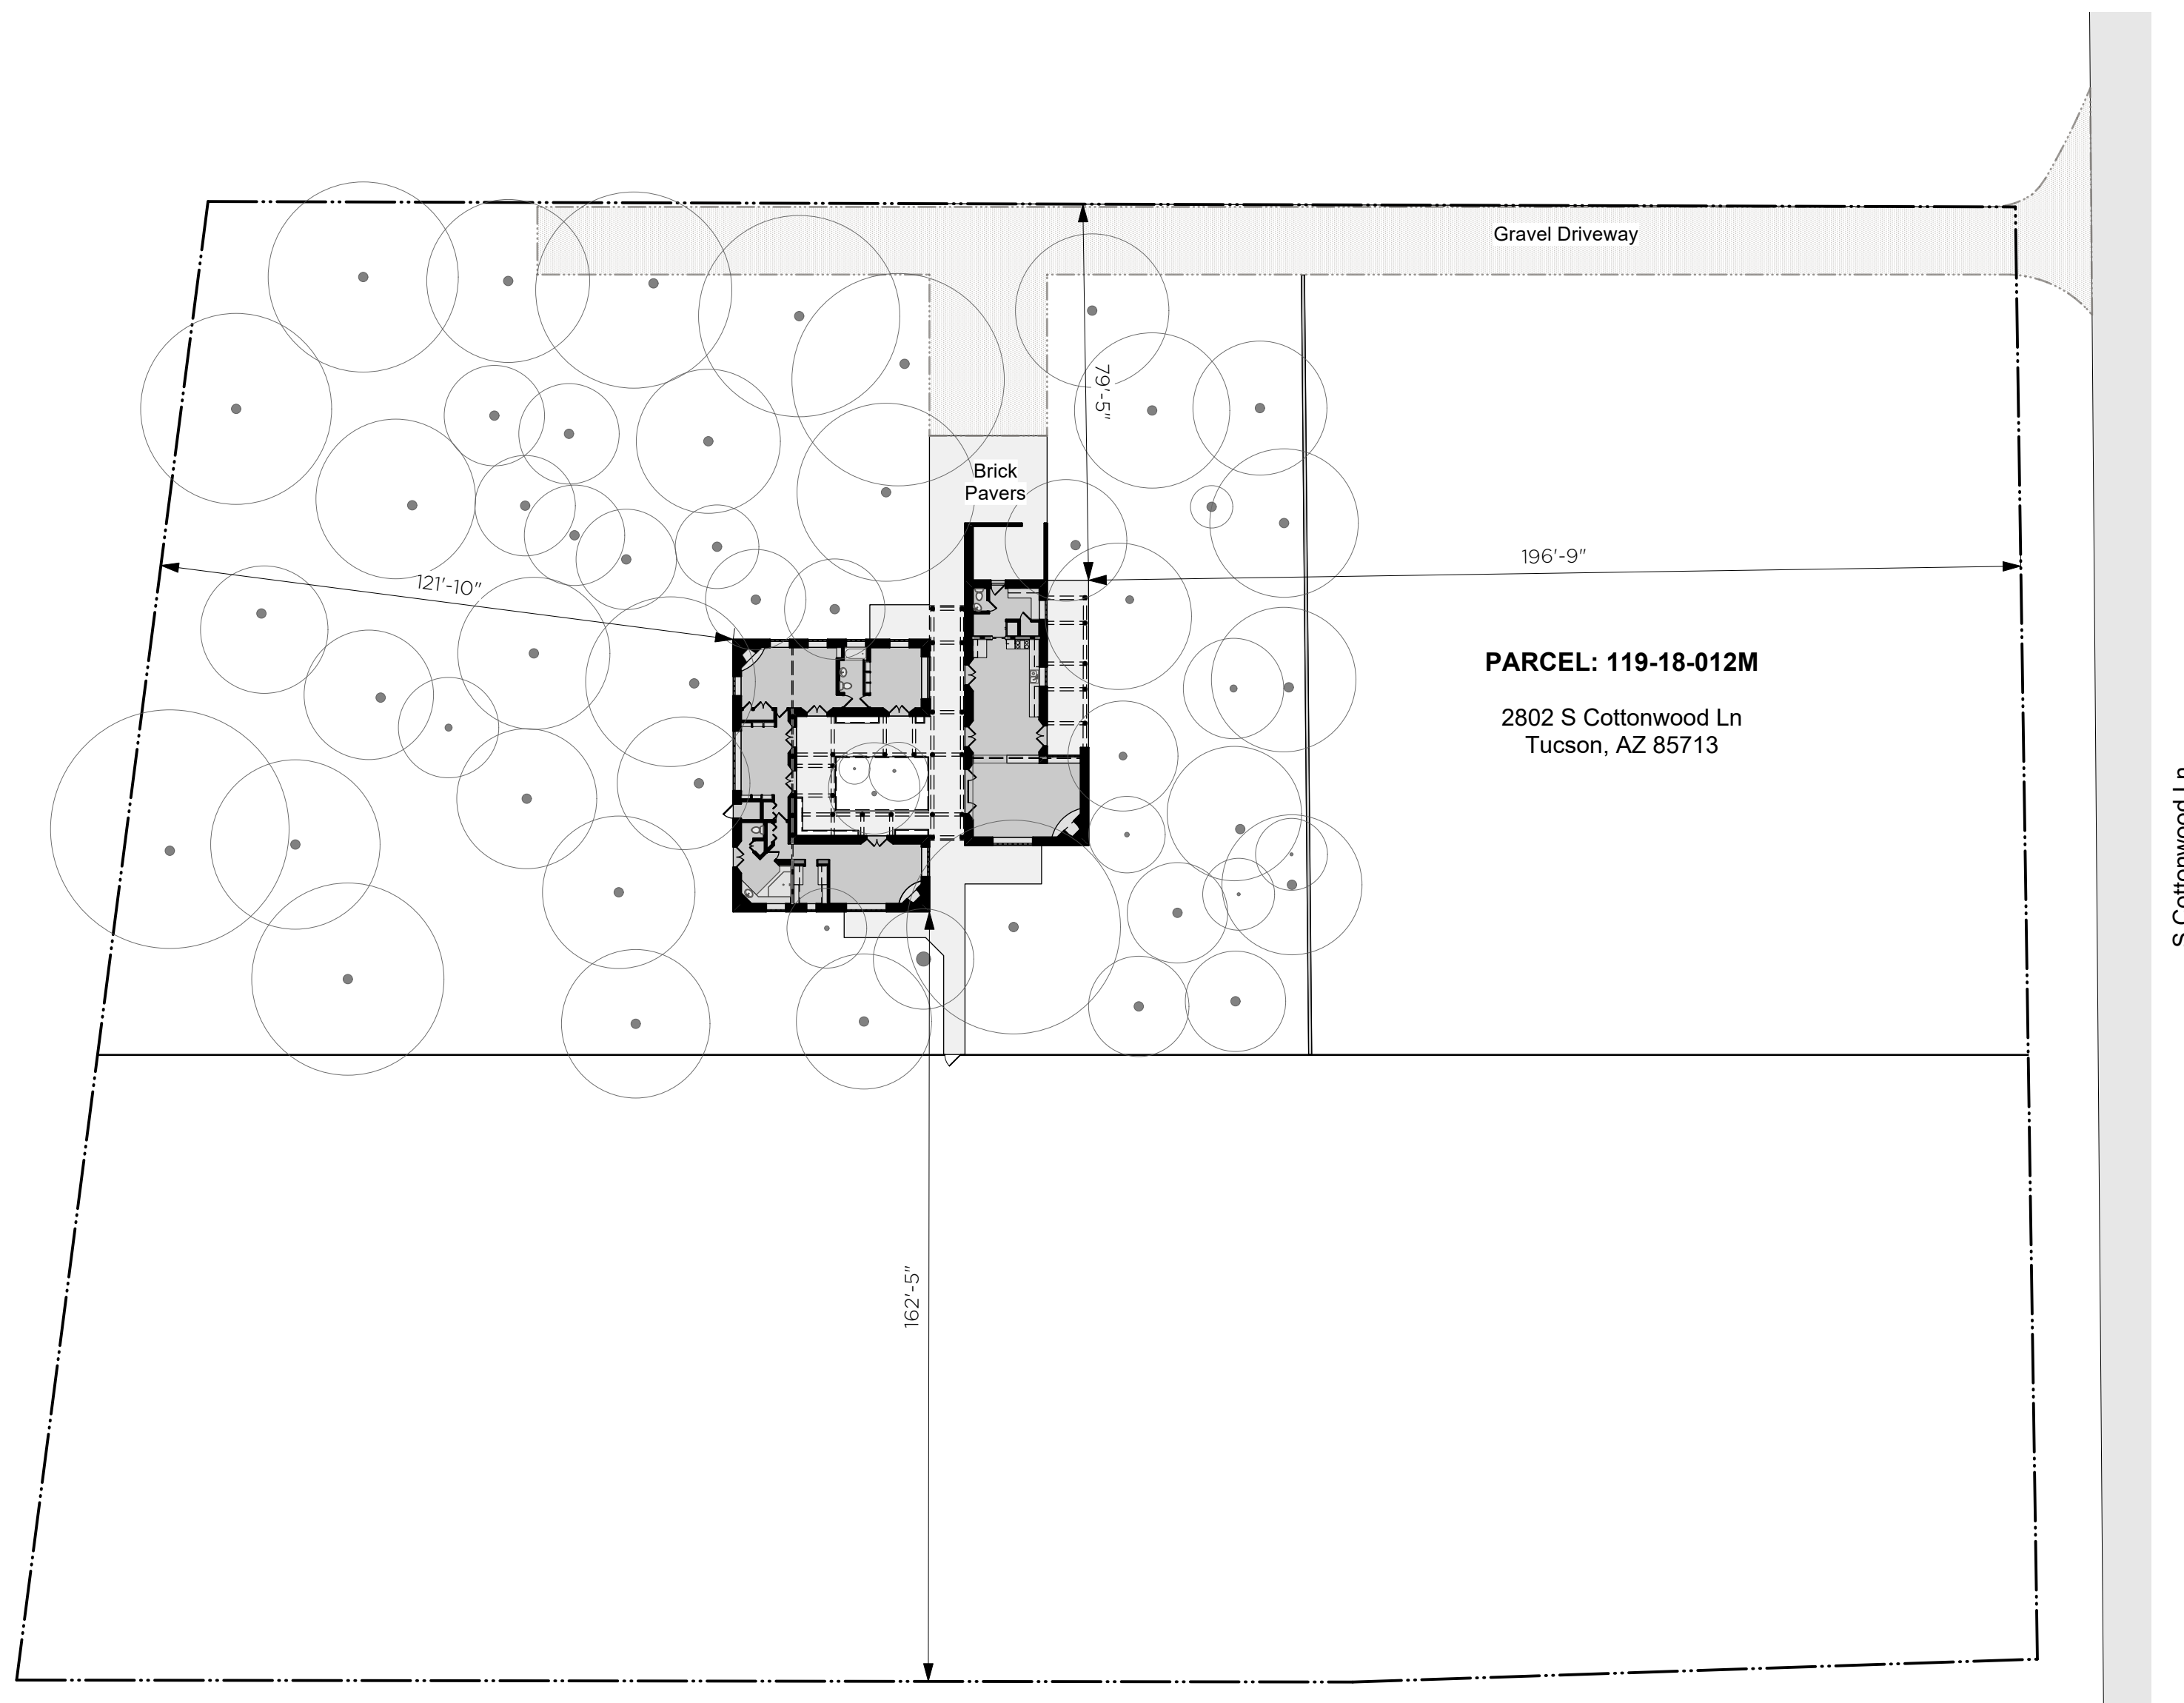

0 30 60 ft

 


TUCSON
HISTORIC PRESERVATION
FOUNDATION

Russell-Randolph House
2802 S Cottonwood Ln
Tucson, AZ 85713

Site Plan



Site Plan Overlay
Scale: 1" = 30'-0"

 


0 30 60 ft



TUCSON
HISTORIC PRESERVATION
FOUNDATION

Russell-Randolph House
2802 S Cottonwood Ln
Tucson, AZ 85713

**Site Plan
Overlay**

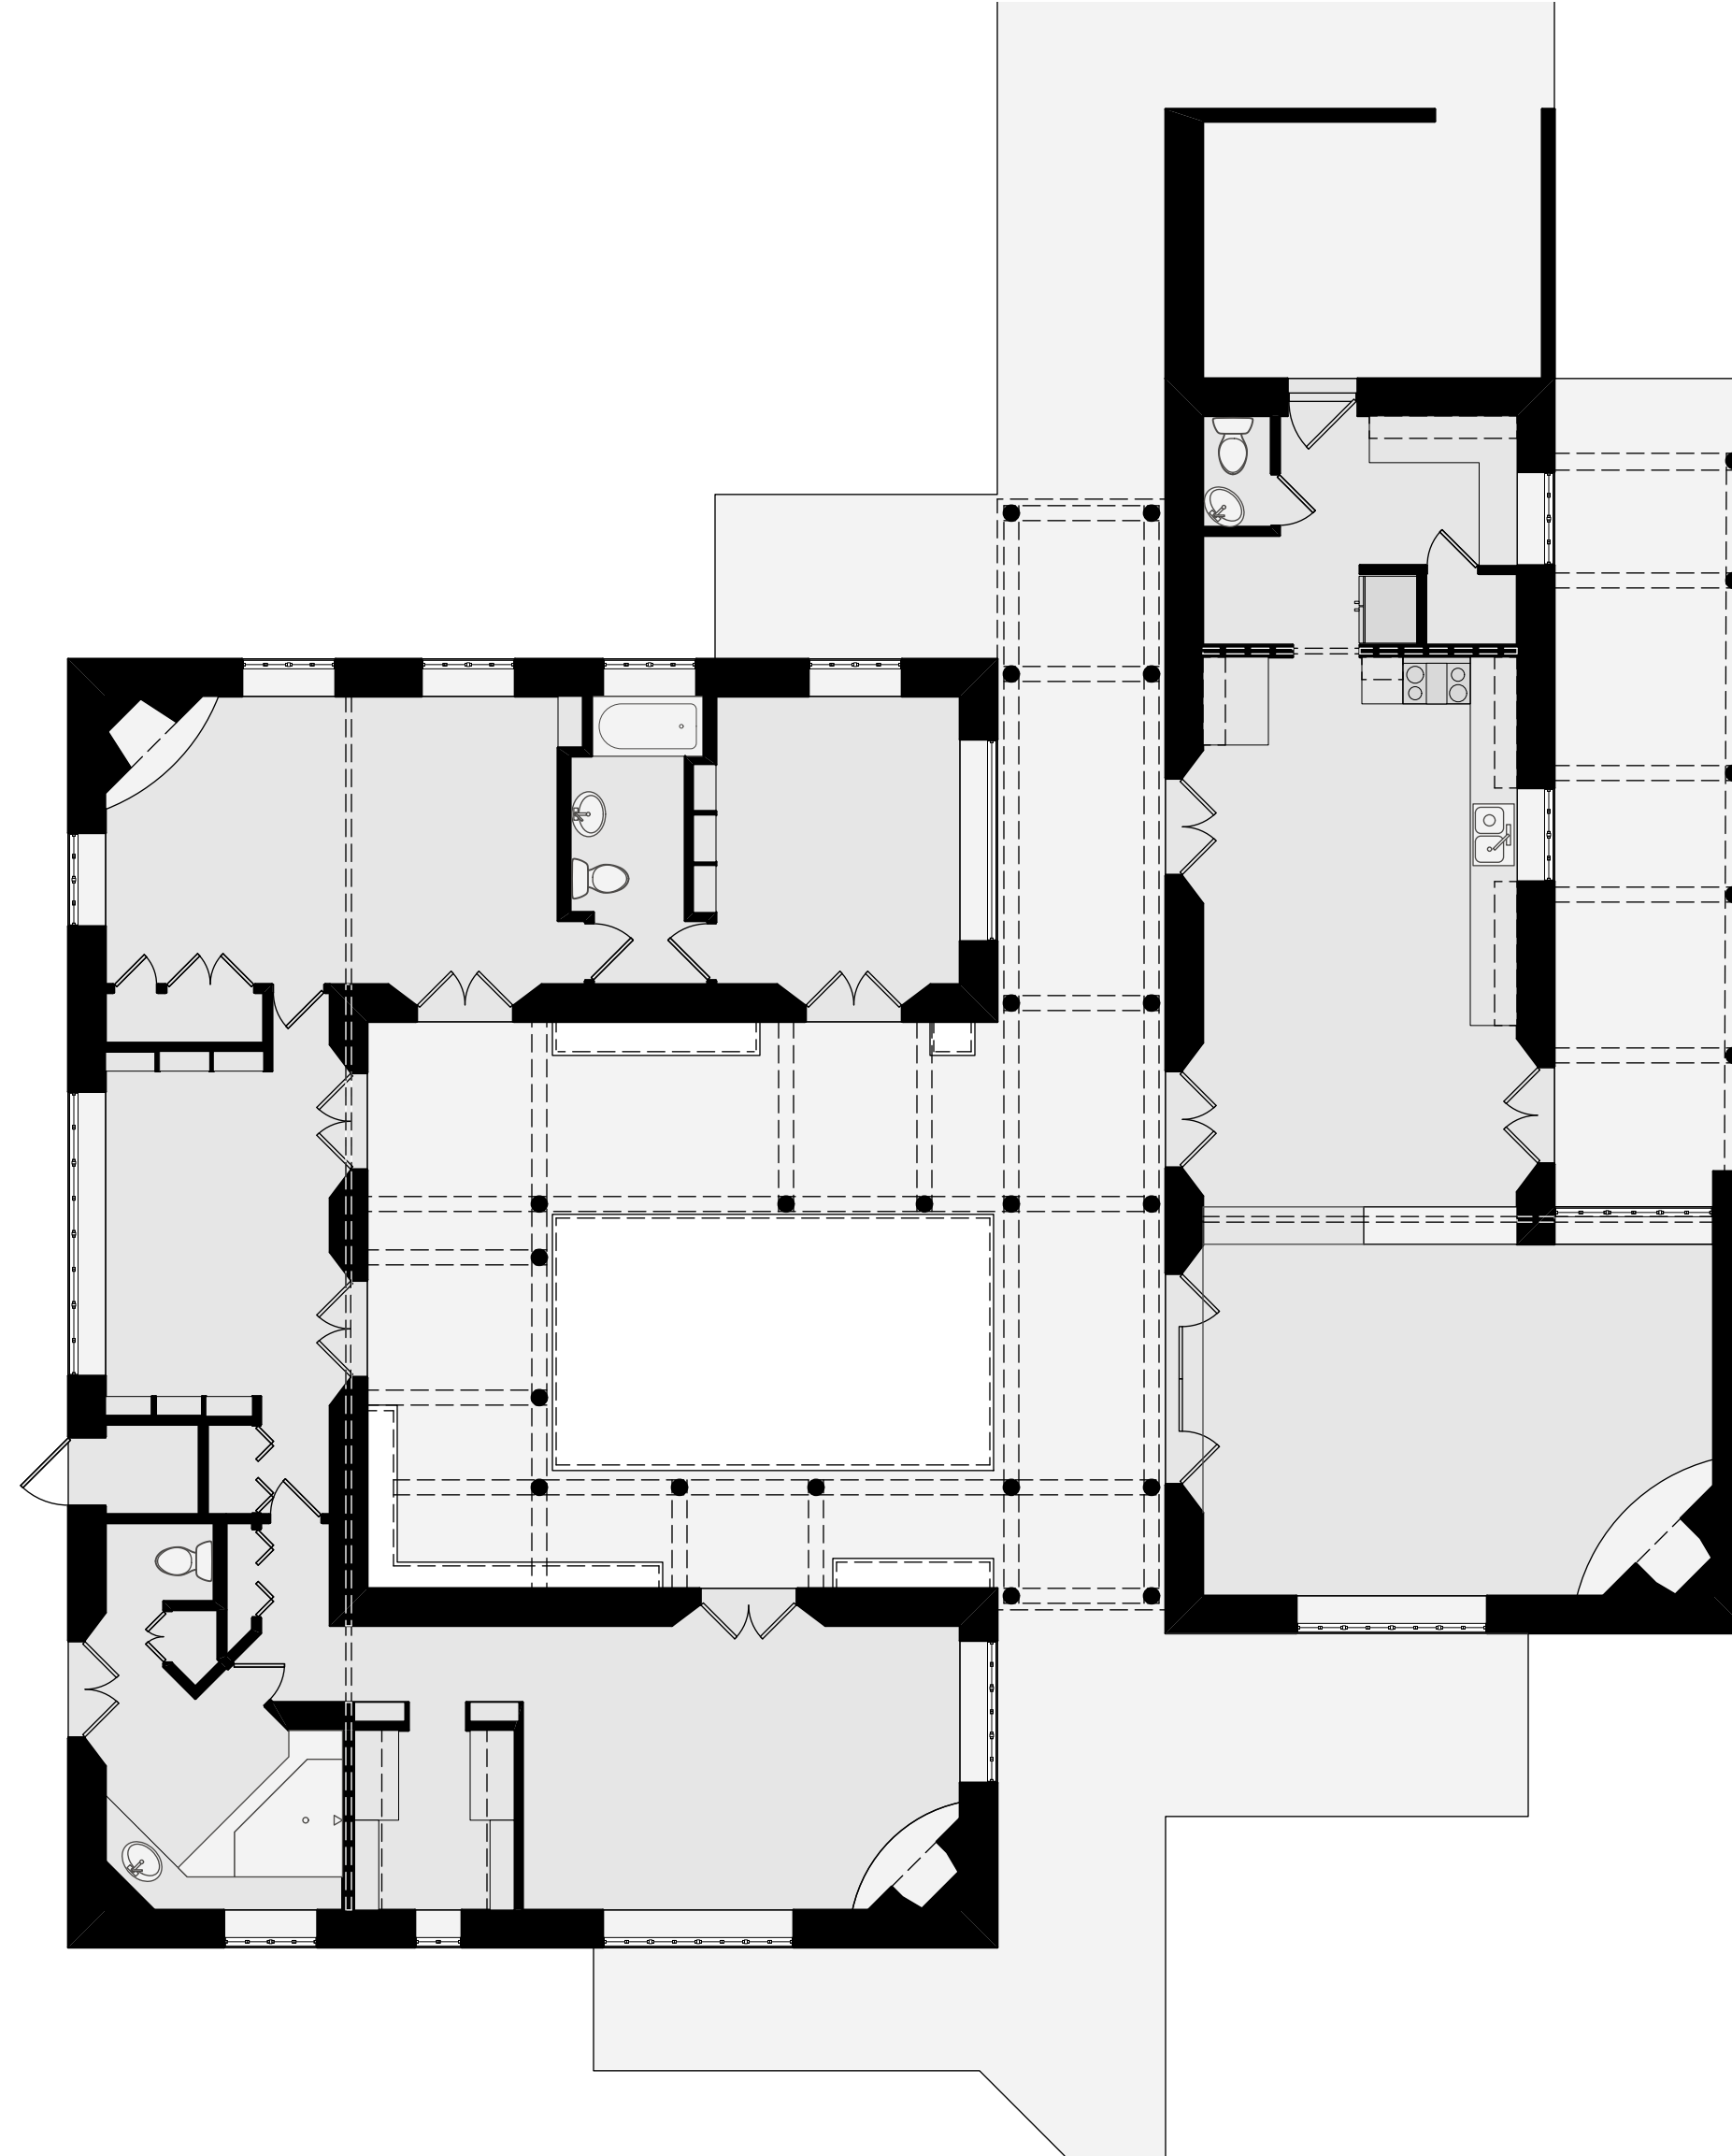

Floor Plan
Scale: 1/8" = 1'-0"




0 8 16 FT



TUCSON
HISTORIC PRESERVATION
FOUNDATION

Russell-Randolph House
2802 S Cottonwood Ln
Tucson, AZ 85713

Floor Plan

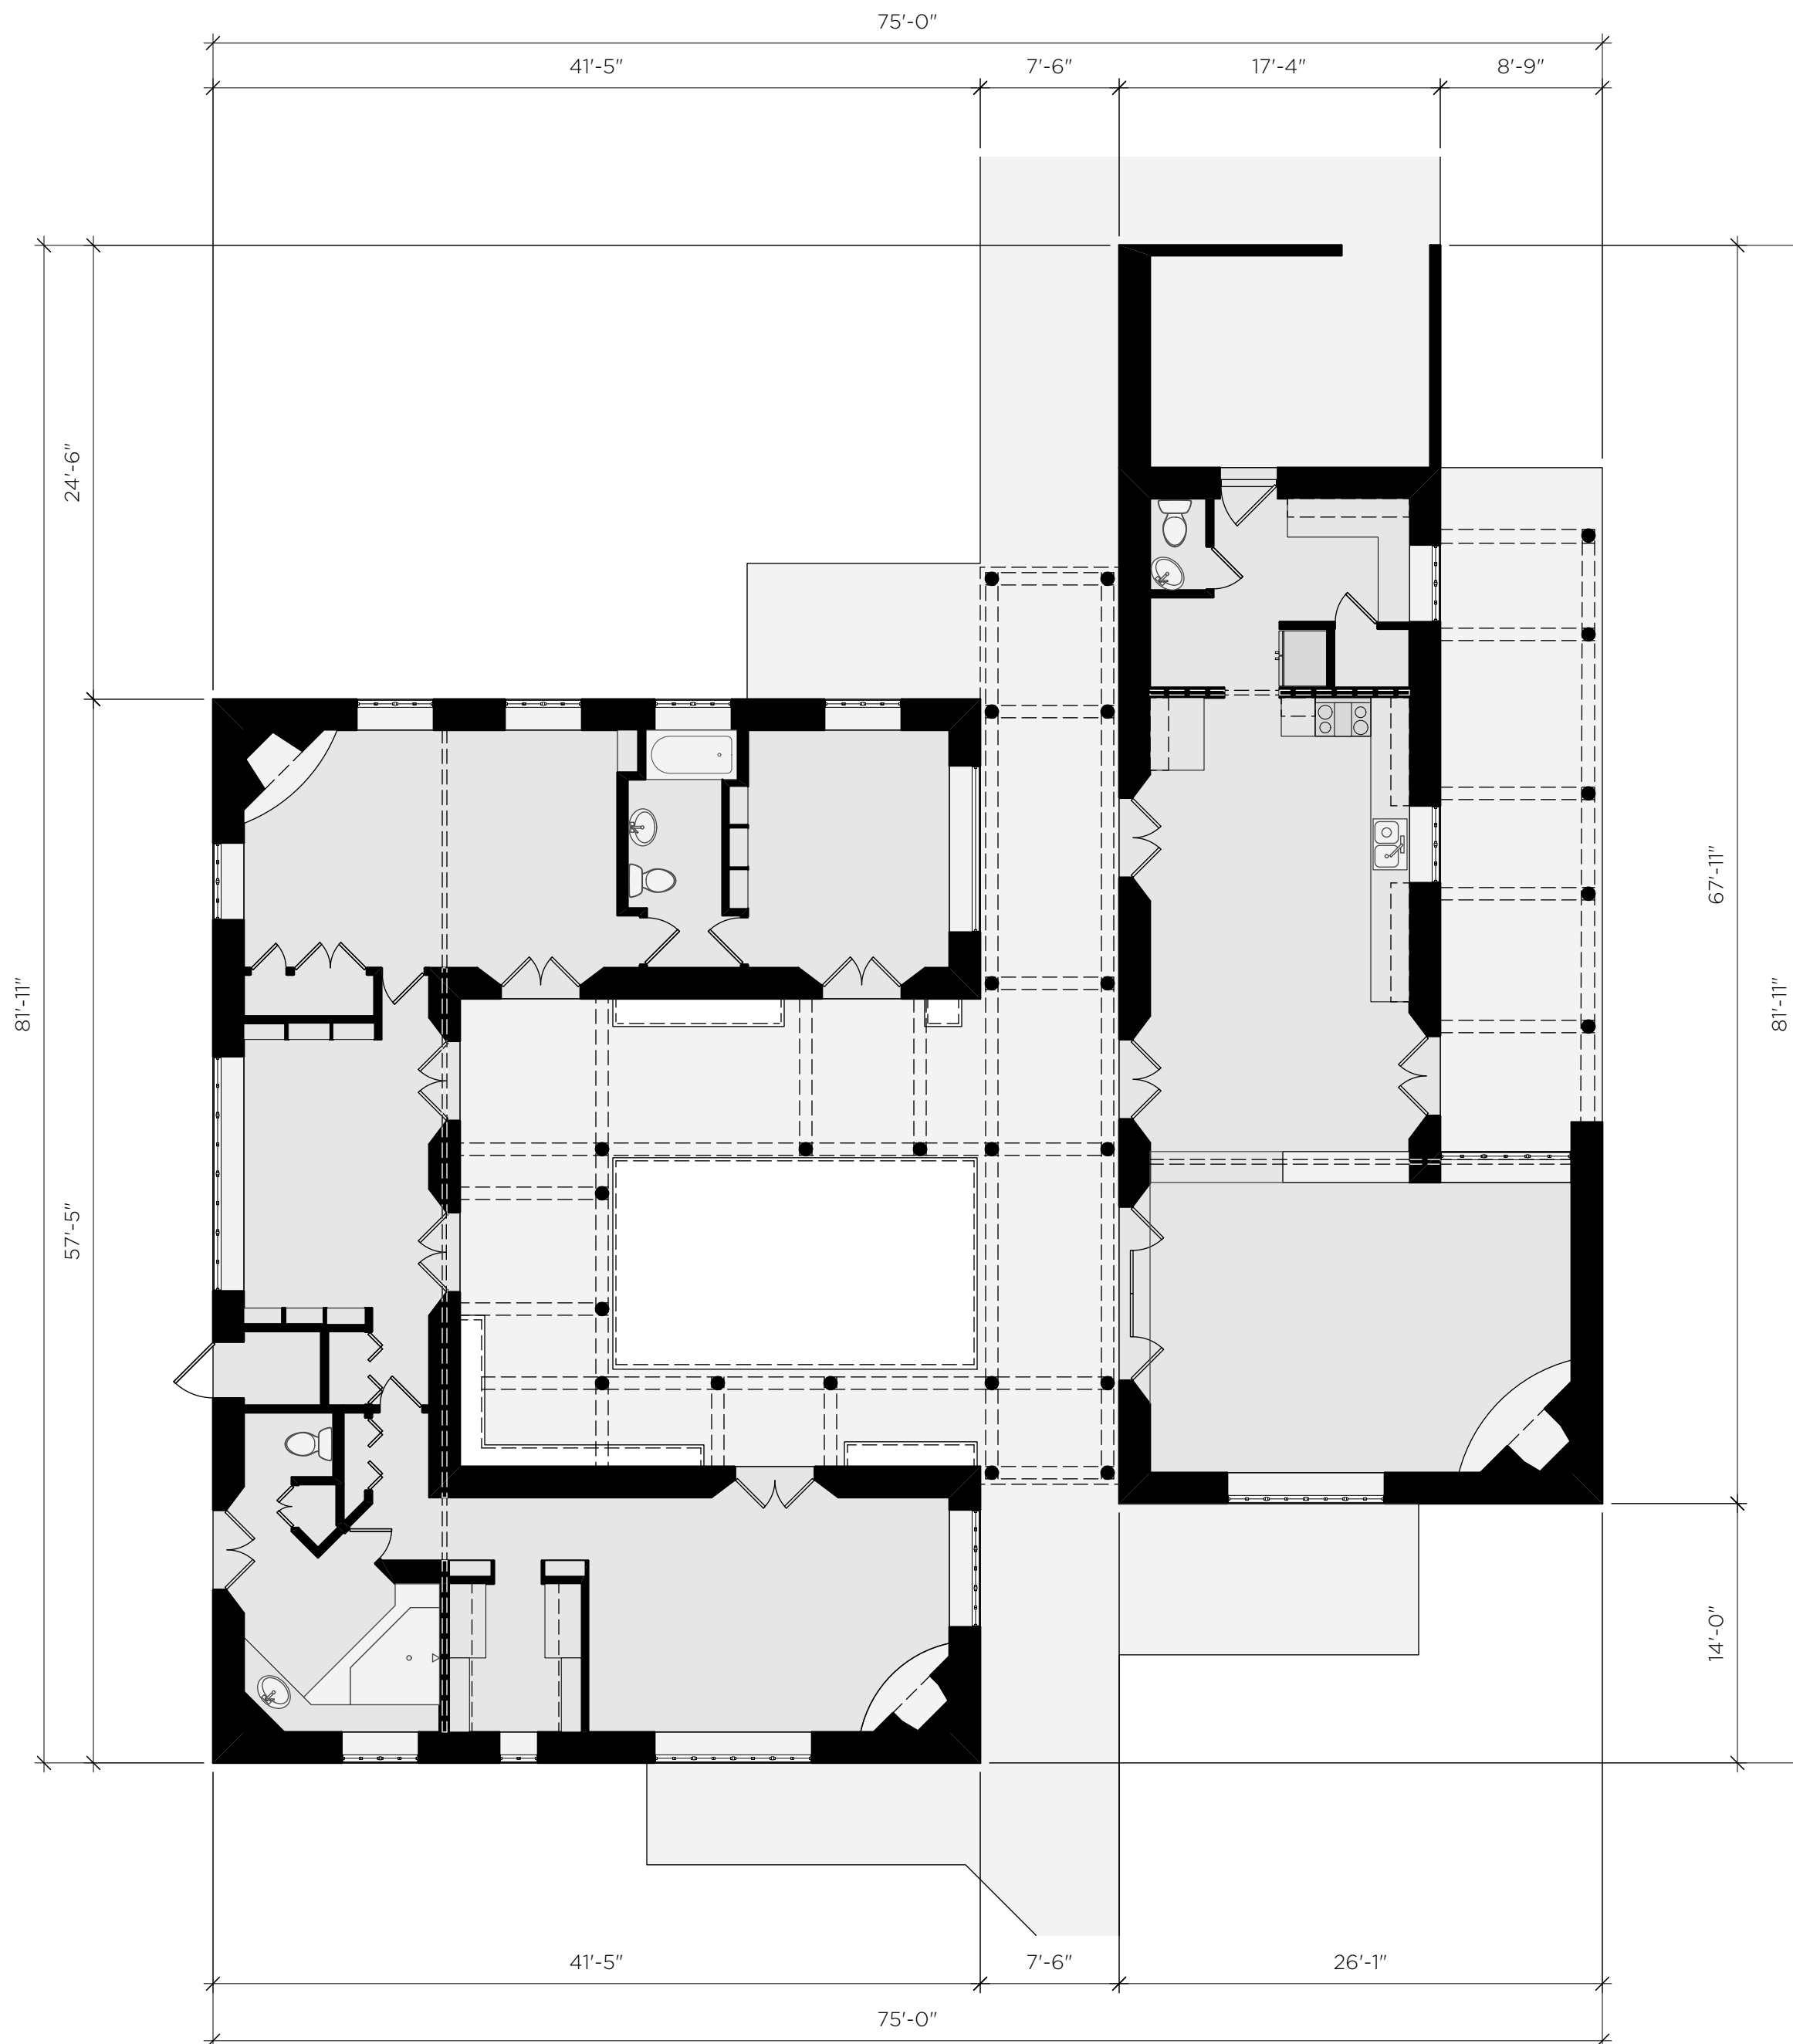

Dimension Floor Plan
Scale: 1/8" = 1'-0"



0 8 16 FT



TUCSON
HISTORIC PRESERVATION
FOUNDATION

Russell-Randolph House
2802 S Cottonwood Ln
Tucson, AZ 85713

Dimension
Floor Plan