




8 TICKET BOOTH - PERSPECTIVE 1
SCALE:



9 TICKET BOOTH - THROUGH MAIN ARCH
SCALE:

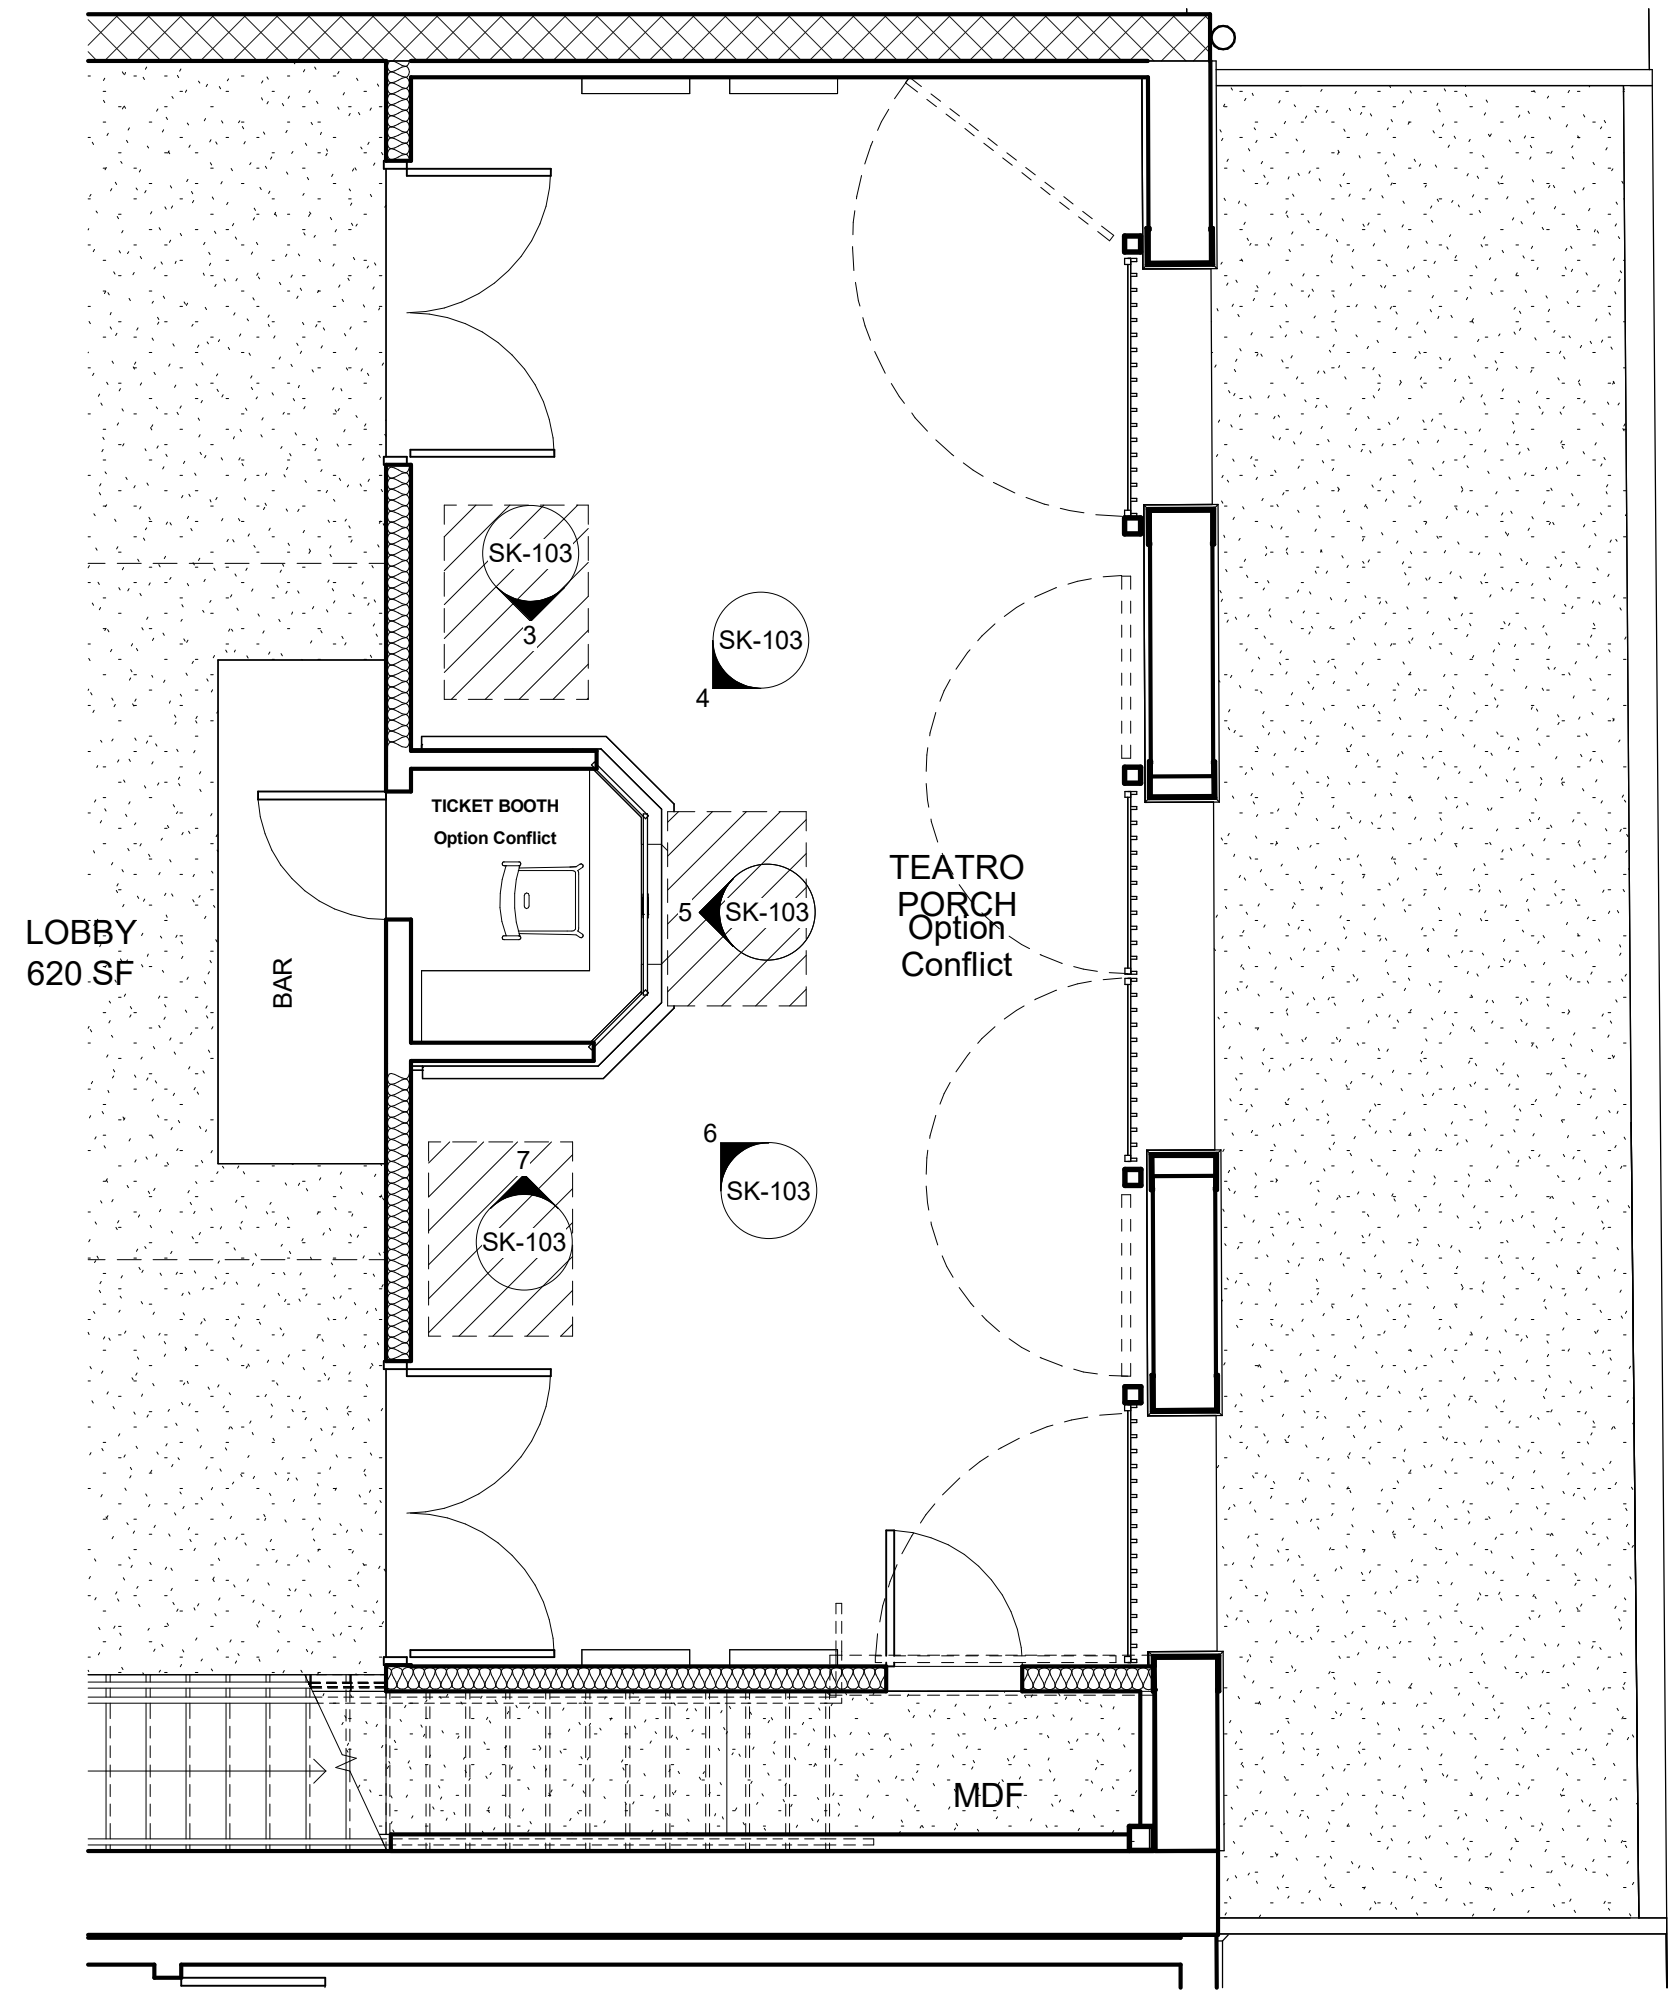

1 TICKET BOOTH ENLARGED PLAN
SCALE: 1/4" = 1'-0"




2 TICKET BOOTH - MAIN ELEVATION
SCALE: 1/4" = 1'-0"



7 TICKET BOOTH - SOUTH
SCALE: 1/2" = 1'-0"




6 TICKET BOOTH - SOUTH CORNER
SCALE: 1/2" = 1'-0"

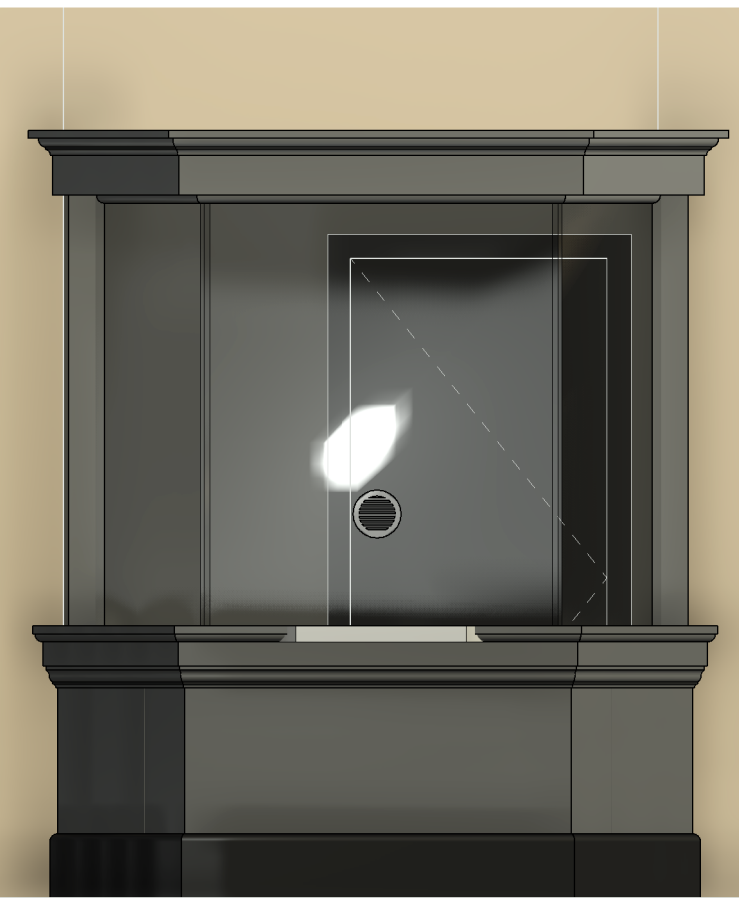

5 TICKET BOOTH - FRONT - EAST
SCALE: 1/2" = 1'-0"



4 TICKET BOOTH - NORTH CORNER
SCALE: 1/2" = 1'-0"

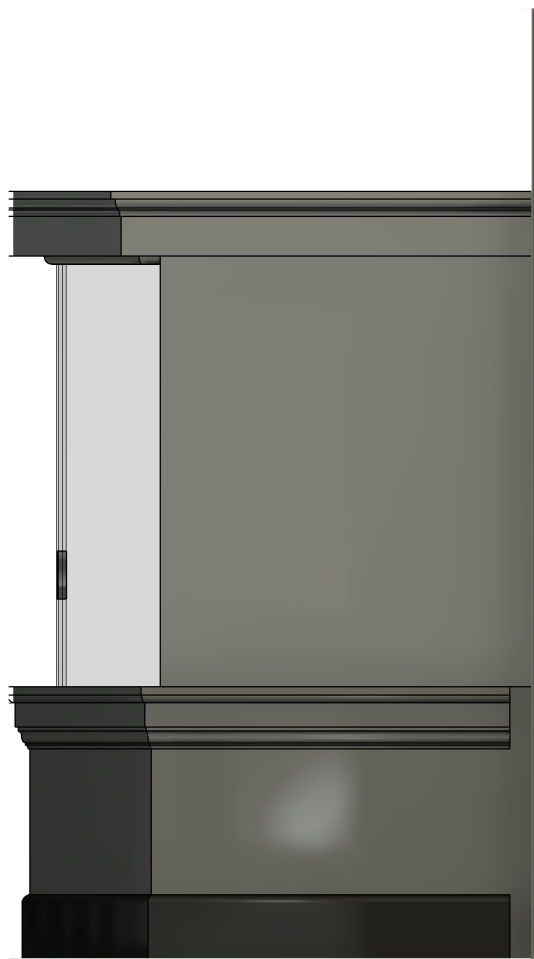

3 TICKET BOOTH - NORTH
SCALE: 1/2" = 1'-0"



TEATRO CARMEN
REHABILITATION OF HISTORIC
THEATER
380 S. MEYER AVE. - TUCSON, AZ 85701

SK-103 TICKET BOOTH

DRAWN BY: Author REVISIONS
CHECKED BY: Checker NO. DATE ISSUE

© DATE: 7.24.2025
PROJECT NO: A-1553