



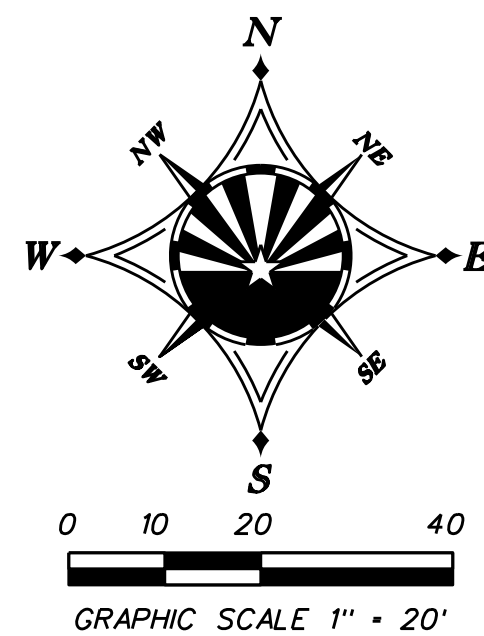


SITE DATA

A.P.N. 124-05-0430, 0440, 0450, 0460 & 0470
SITE ADDRESS 801, 803 & 805 E 4TH ST
AND 714 & 718 N EUCLID AV
PARCEL ZONING HOOR-2 & HR3
PARCEL AREA 27,750 S.F./0.637 AC.

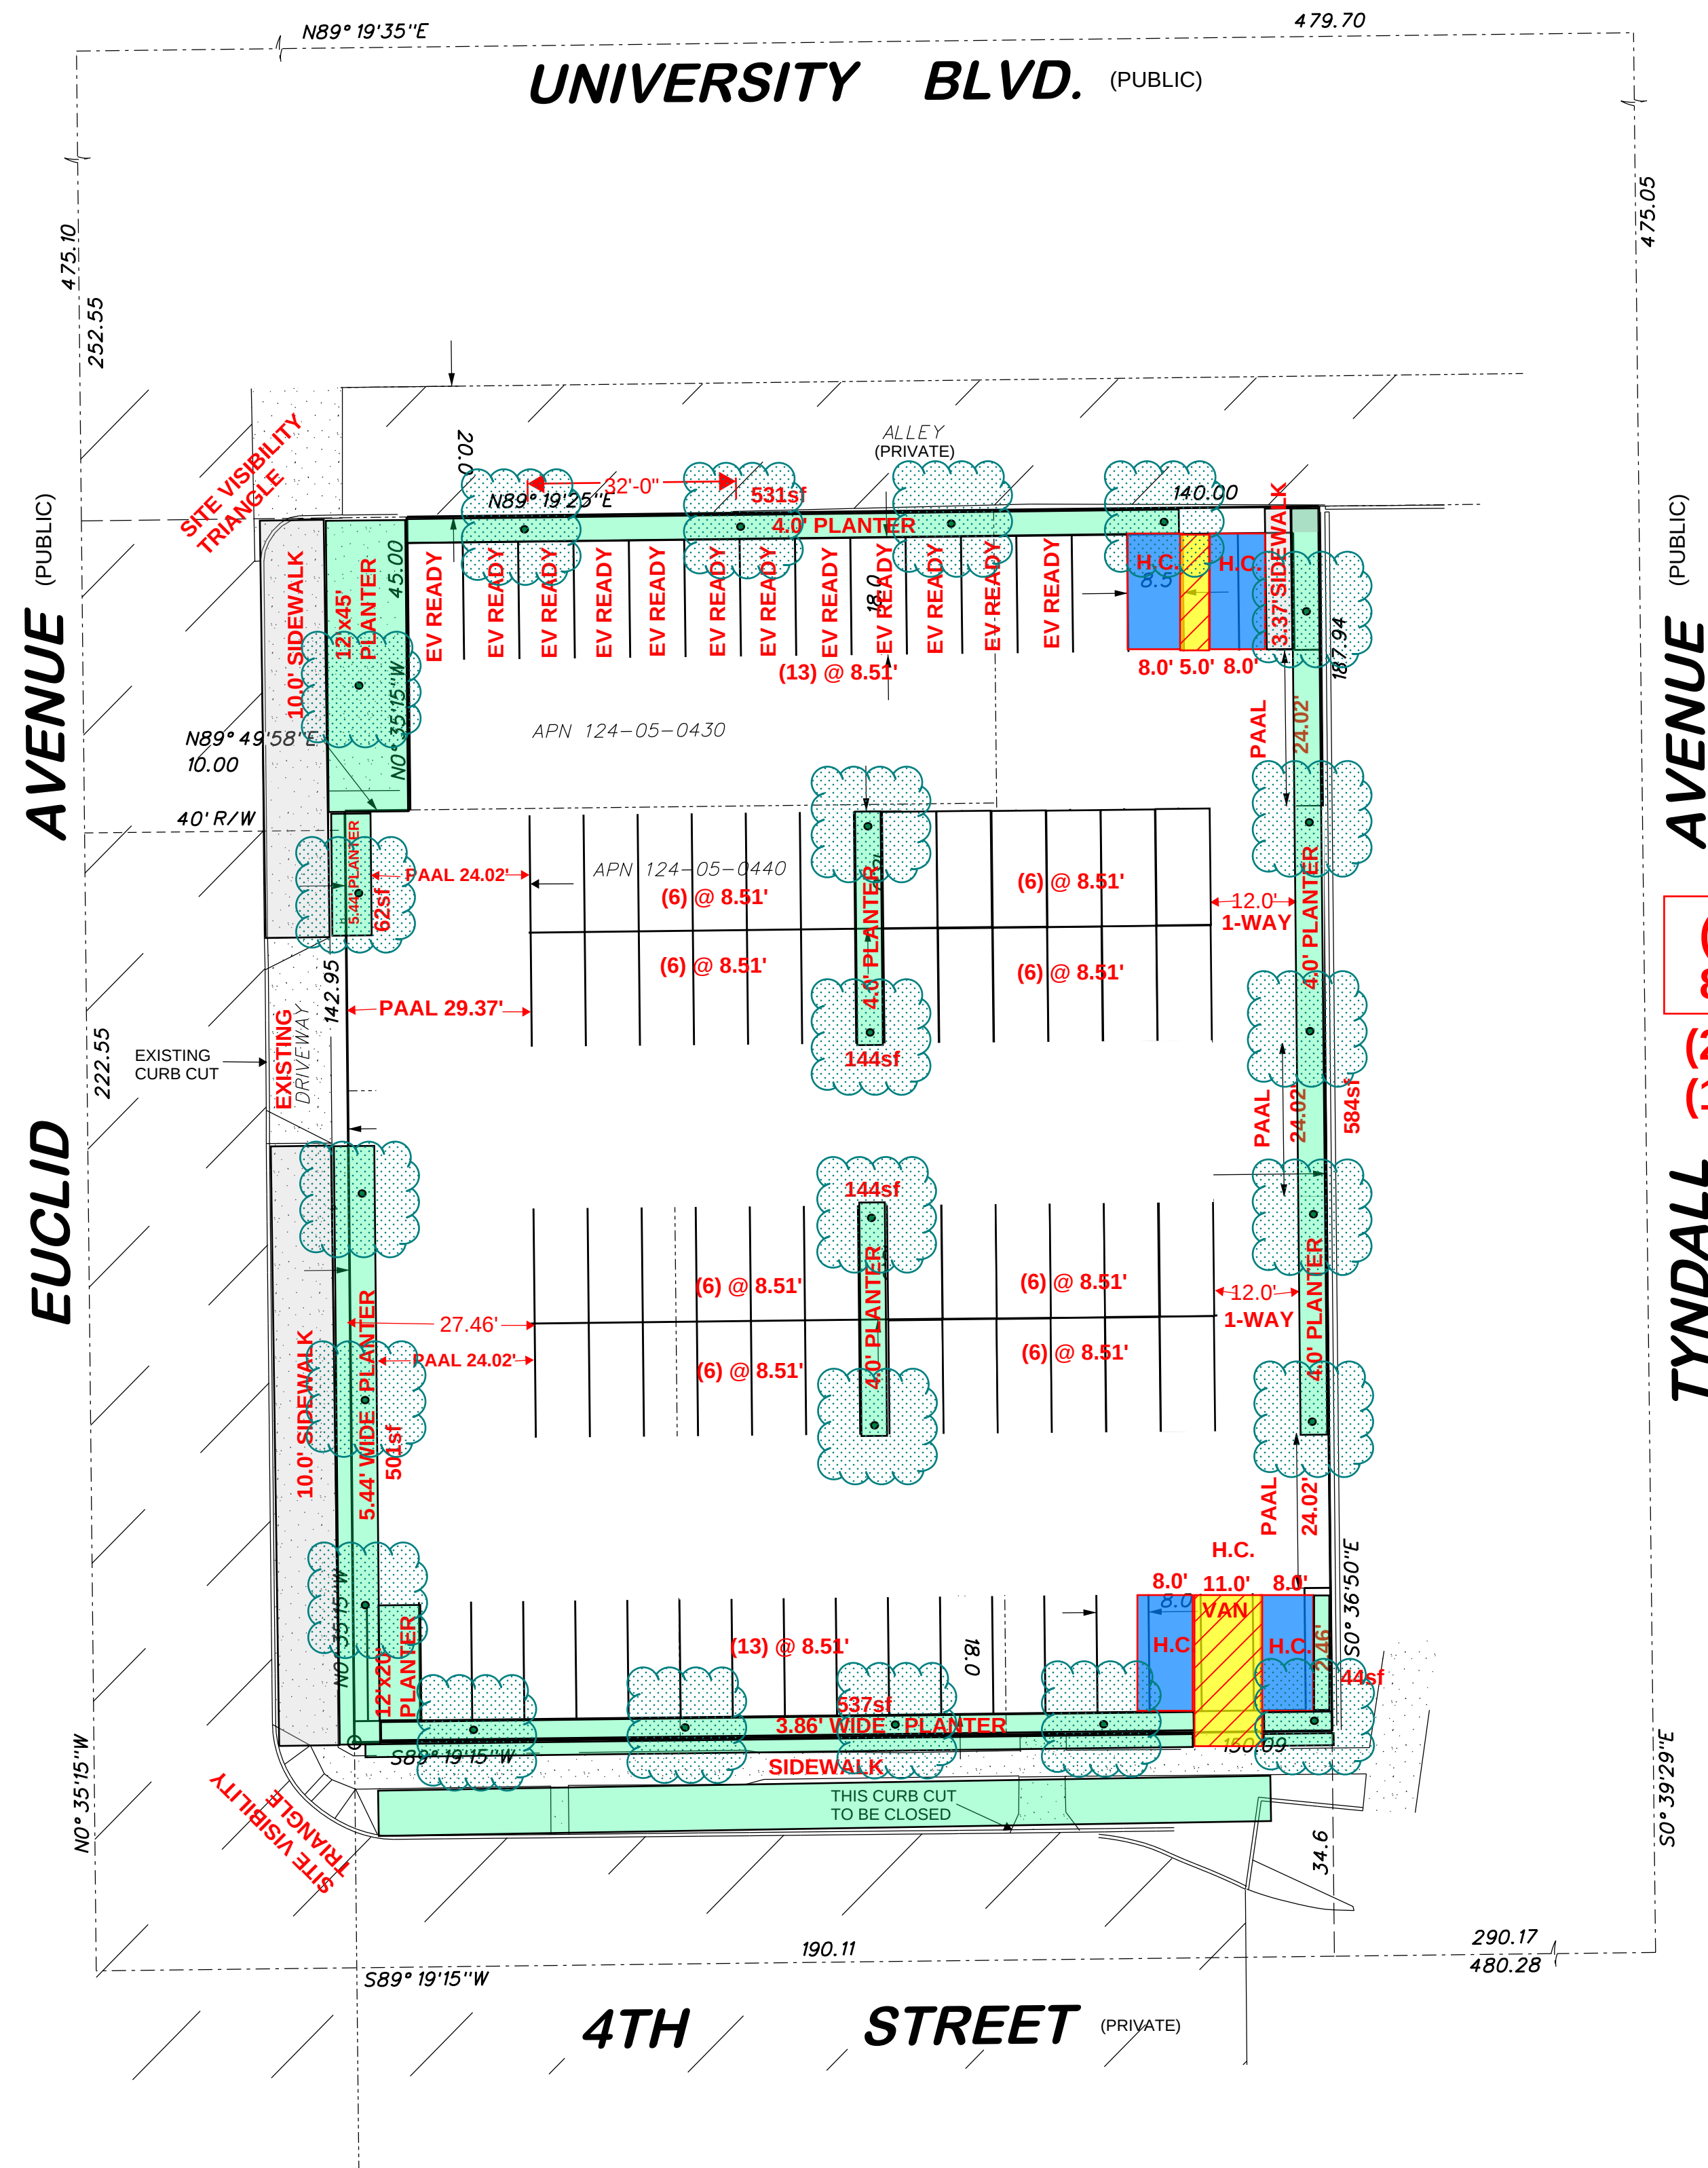

(74) SPACES
8.51'x18.0'
(2) H.C. (2) H.C. VAN ACCESSIBLE
(12) EV READY (15%)
2,259sf of ON-SITE
LANDSCAPE AREA

VICINITY MAP

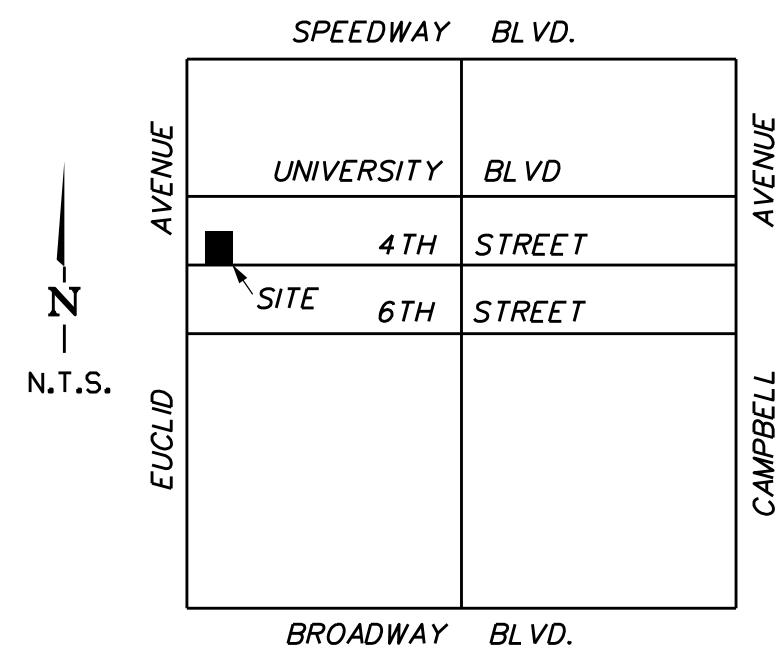

LEGEND



PREPARED FOR
MIKE GOLEC

THIS DOCUMENT IS
COPYRIGHTED BY
EVERETTALAN GROUP
ALL RIGHTS RESERVED.
NO PART OF THIS
DOCUMENT MAY BE
REPRODUCED OR
TRANSMITTED IN
ANY FORM OR BY
ANY MEANS, ELECTRONIC
OR MECHANICAL,
INCLUDING PHOTOCOPYING,
RECORDING, OR BY
ANY INFORMATION
SYSTEM, WITHOUT
PERMISSION IN
WRITING FROM
EVERETTALAN GROUP.

REVISIONS	DESCRIPTION	NO.	DATE

PRELIMINARY
NOT FOR CONSTRUCTION

PARKING LOT PLAN
OF
A PORTION OF LOTS 1, 2 & 4 BLOCK 5 OF BUELL'S ADDITION, BOOK 3, PAGE 69
MAPS AND PLATS LYING WITHIN SECTION 7, TOWNSHIP 14 SOUTH, RANGE 14 EAST
OF THE GILA AND SALT RIVER BASE AND MERIDIAN, TUCSON, PIMA COUNTY, ARIZONA

PROJECT NO.
240222

SURVEYOR: J. LOFTIS
ENGINEER: G.R.E.
CAD TECH: M.W.T.

SHEET NO.
10F1